
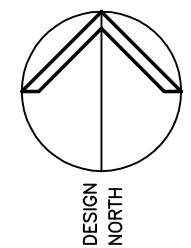


LEGEND

- WT1 90x45mm H2 TIMBER STUDS AT 450 CTS. WITH WIND BRACING TO INTERNAL FACE AS SPECIFIED, 13mm FLUSH PLASTERBOARD LINING ABOVE 1200 HIGH 15mm THICK PLYWOOD BASE PANNELLING, INSULATION AS SPECIFIED
- WT2 9mm FLUSH VILLABOARD WALL LINING ON 90x45mm H2 TIMBER STUDS AT 450 CTS
- WT3 90x45mm TIMBER STUDS AT 450 CTS AS SPECIFIED. LOW PROFILE COLORBOND CLADDING AND D3-COMTEX PLINTH AROUND BASE EXTERNALLY, INSULATION AND SARKING AS SPECIFIED
- P 114x114mm LOSP VERANDAH POSTS AS SELECTED, PAINT FINISH AS SPECIFIED
- TR ALUMINIUM THRESHOLD RAMP
- EDB ELECTRICAL DISTRIBUTION BOARD TO ENGINEERS DETAIL
- CH COMMS HUB FIXED HARD TO UNDERSIDE OF CEILING
- TDD TYPICAL DOOR DETAIL
- TWJ TYPICAL WINDOW JAMB
- AC AIR CONDITIONING OUTDOOR UNITS IN SECURITY CAGE
- DP 90# 0.8mm ZINCALUME (PAINTED BY PAINTER) DOWNPIPES CONNECTED TO STORMWATER DISCHARGE AS PER ENGINEERS DETAILS
- V SEWER VENT IN WALL TO ENGINEERS DETAIL
- RWT 2000L COLORBOND RAINWATER TANK / GALVANISED STAND AS SPECIFIED

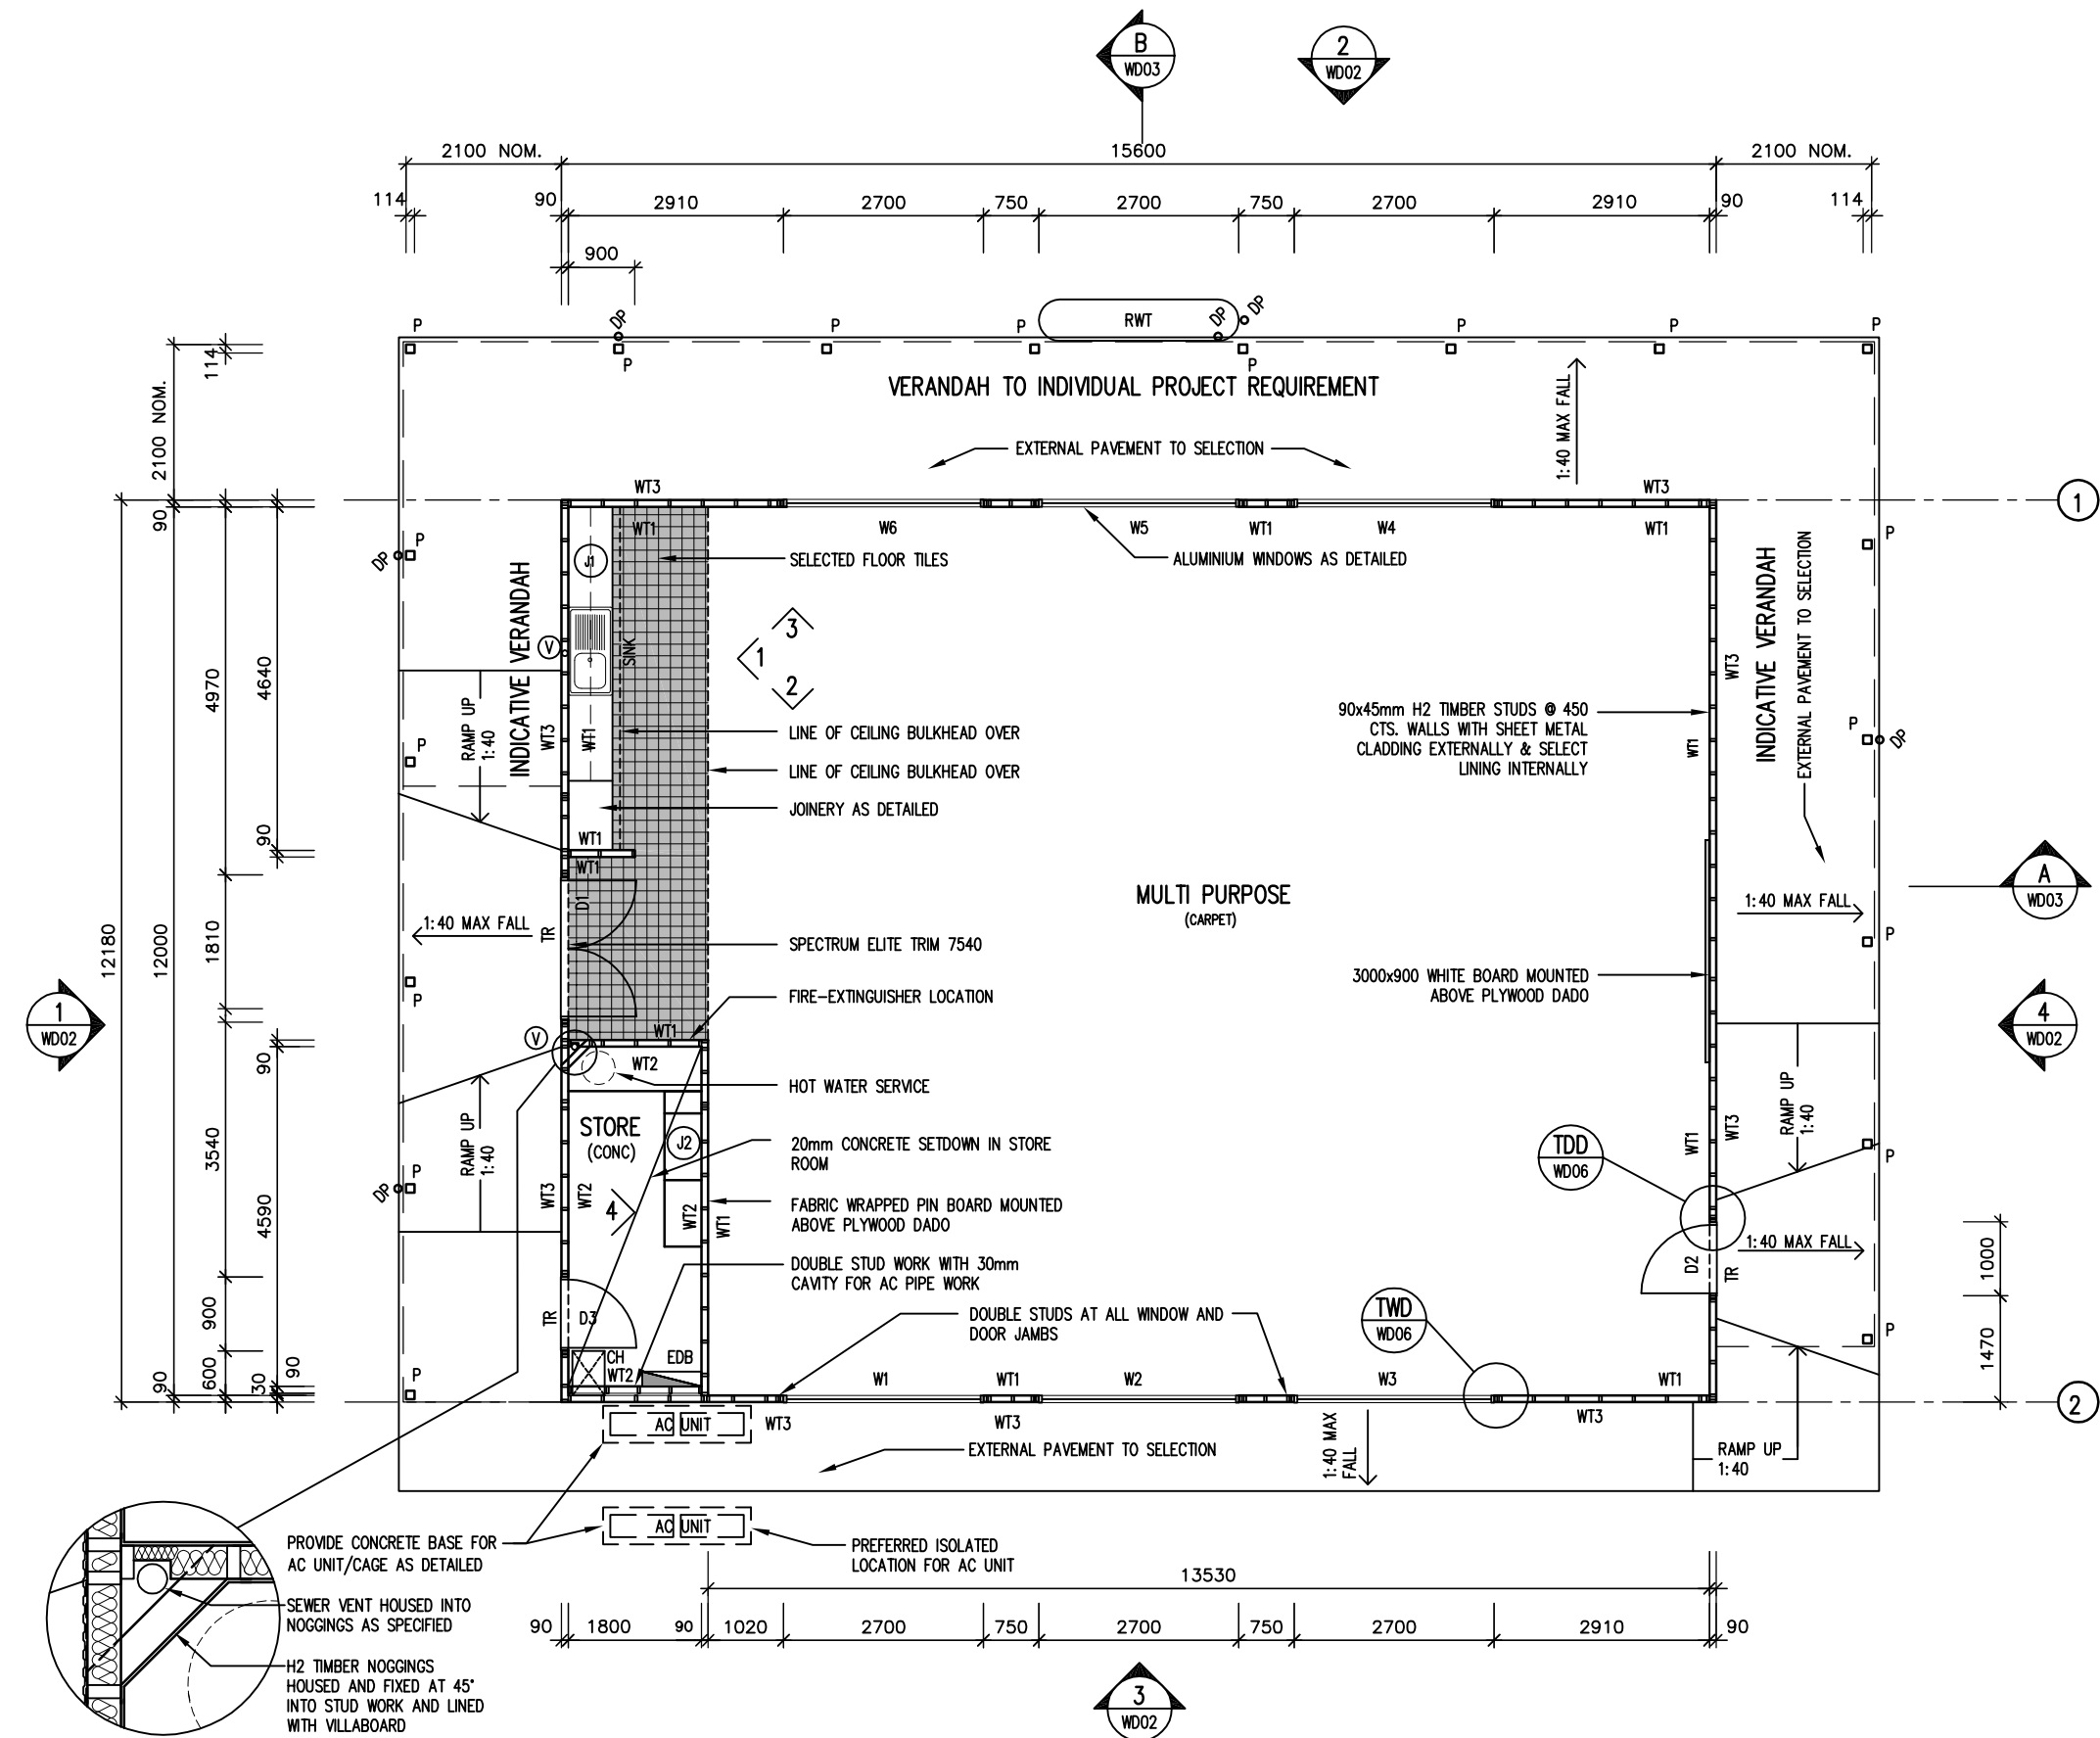

MULTI PURPOSE - FLOOR PLAN
1:100

REV.	DATE	AMENDMENTS	INIT.
A	03.04.09	ISSUED DRAWING	MG

Government of South Australia
Department for Transport,
Energy and Infrastructure

© COPYRIGHT - GOVERNMENT OF SOUTH AUSTRALIA - SITE SETTING OUT OF THE WORK IS THE RESPONSIBILITY OF THE CONTRACTOR ALL DISCREPANCIES TO BE REPORTED IMMEDIATELY TO THE SUPERINTENDENT THIS DRAWING SHALL BE READ IN CONJUNCTION WITH ALL OTHER CONTRACT DOCUMENTS

CONTRACT EXECUTION	
CONTRACTOR	DATE
WITNESS	DATE

CONTRACT NAME
BLAIR ATHOL MULTIPURPOSE
SITE ADDRESS
-

DRAWING TITLE
FLOOR PLAN

CONTRACT NO.	DRAWN - CHECKED
-	BF

PSC JOB NO. 0904-WD01
SCALE AND SHEET SIZE AS SHOWN

DTEI ASSET NO. -
SHEET NO. 1 of 8

DTEI DRAWING NO. 1727-AR-2009
REVISION A

ATtribution:
GRIMALDI ARCHITECTS PTY LTD