


# Multipurpose Centre Features

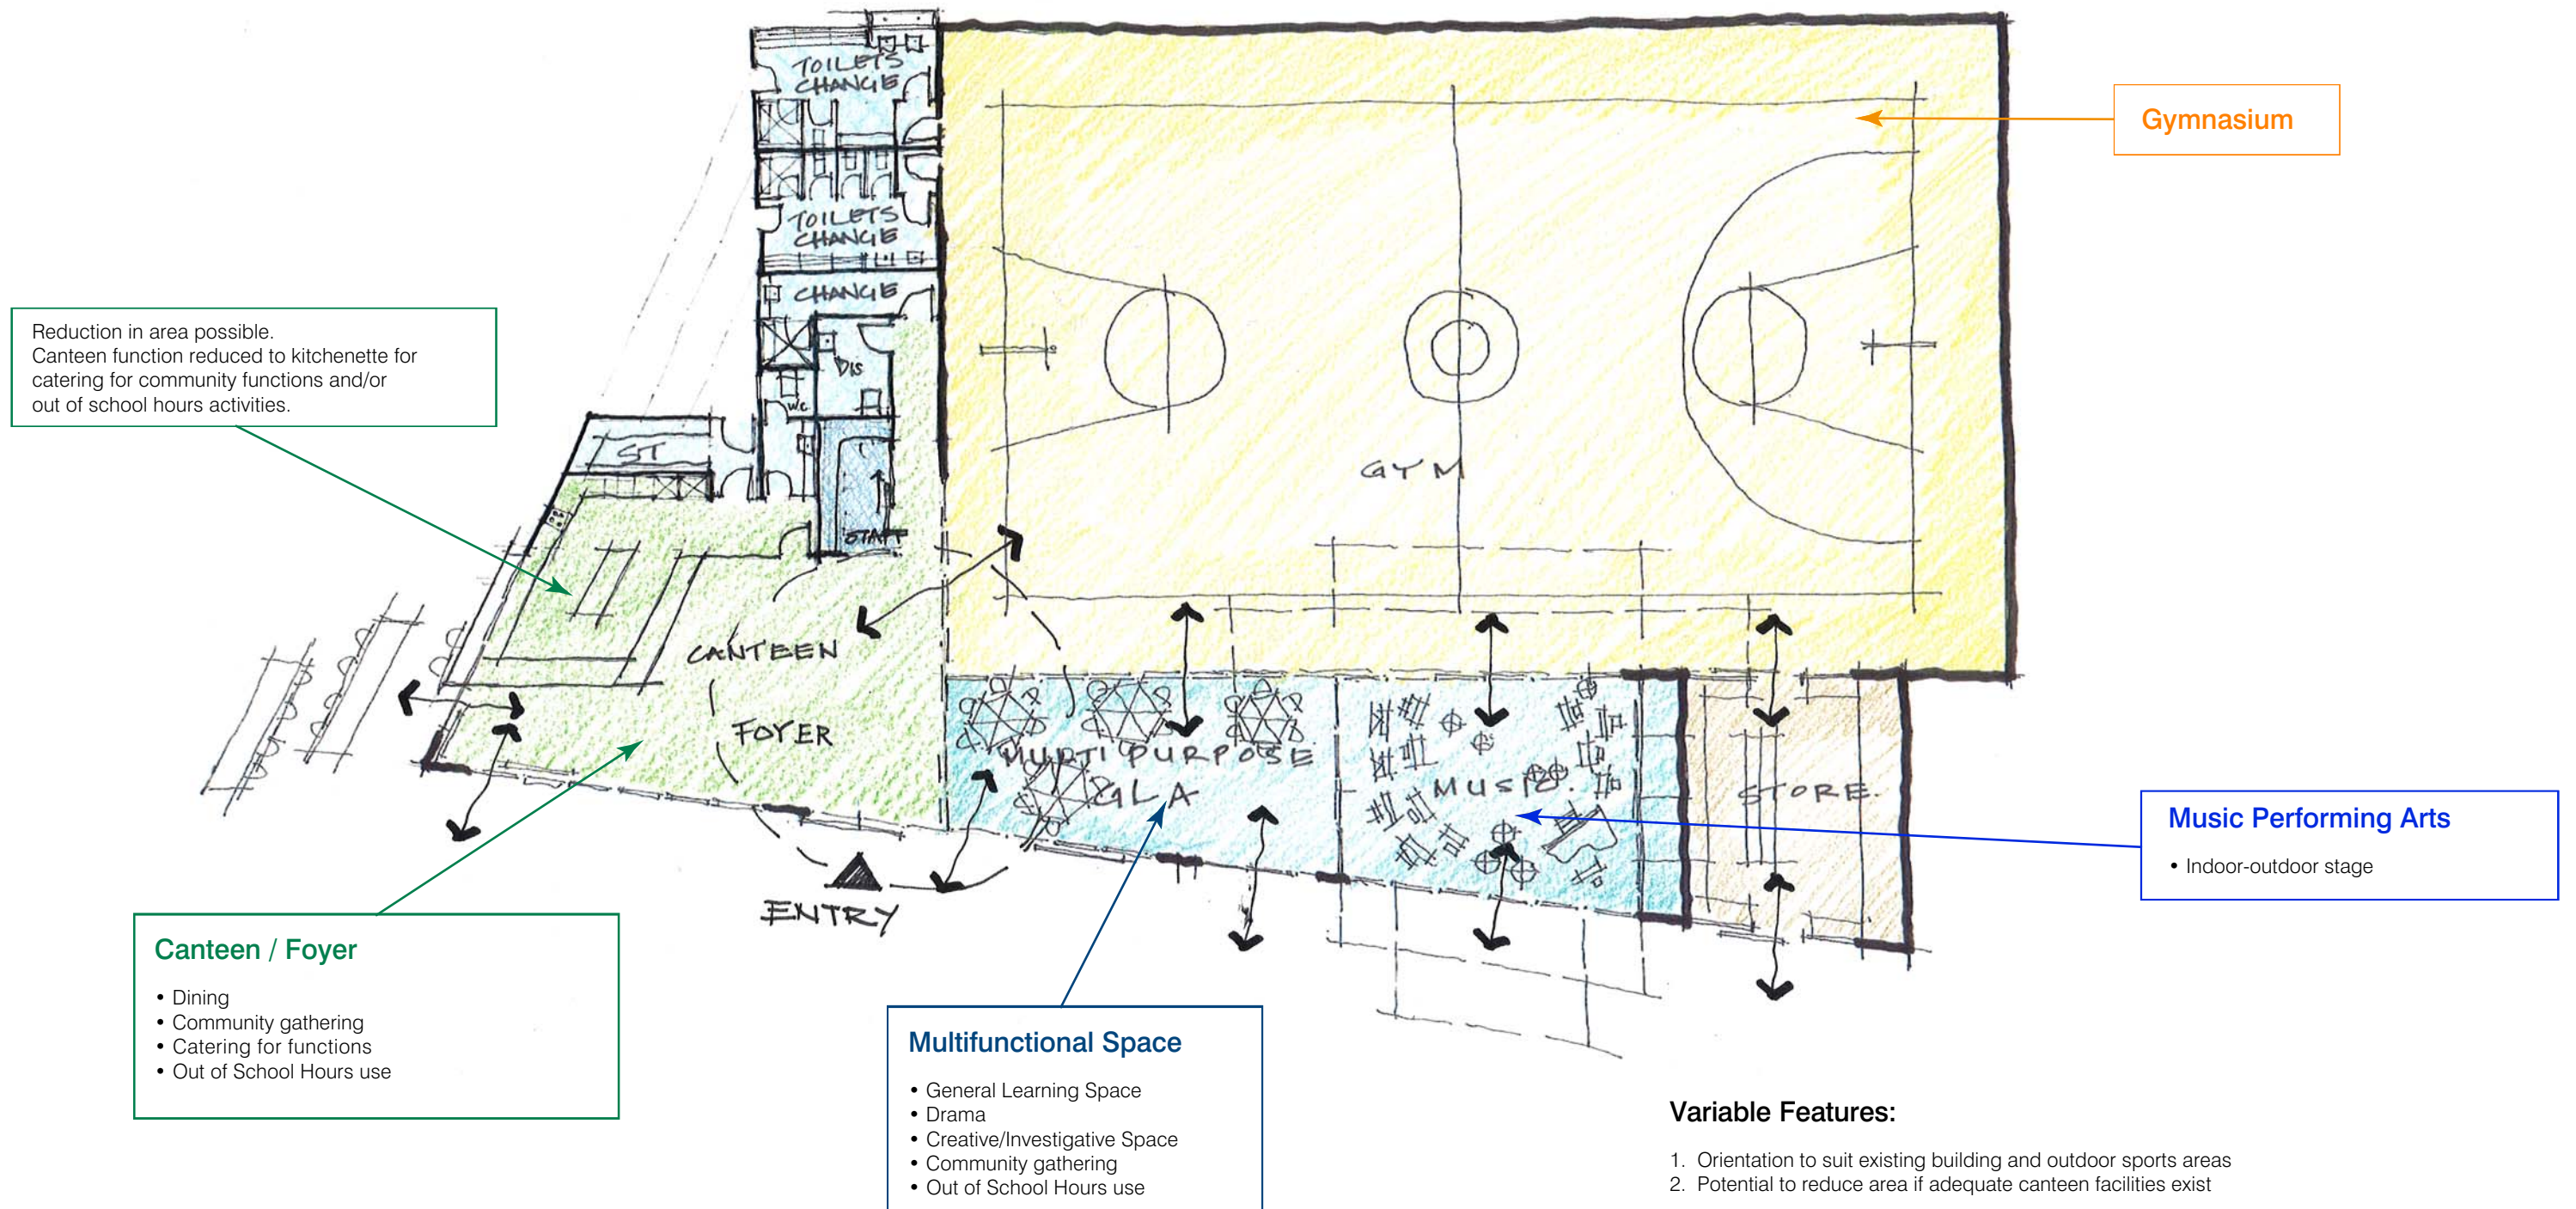

Floor Area: 1050sqm

Scale: 1:200@A3 Drawing No. 109023g7 19 March 2009